


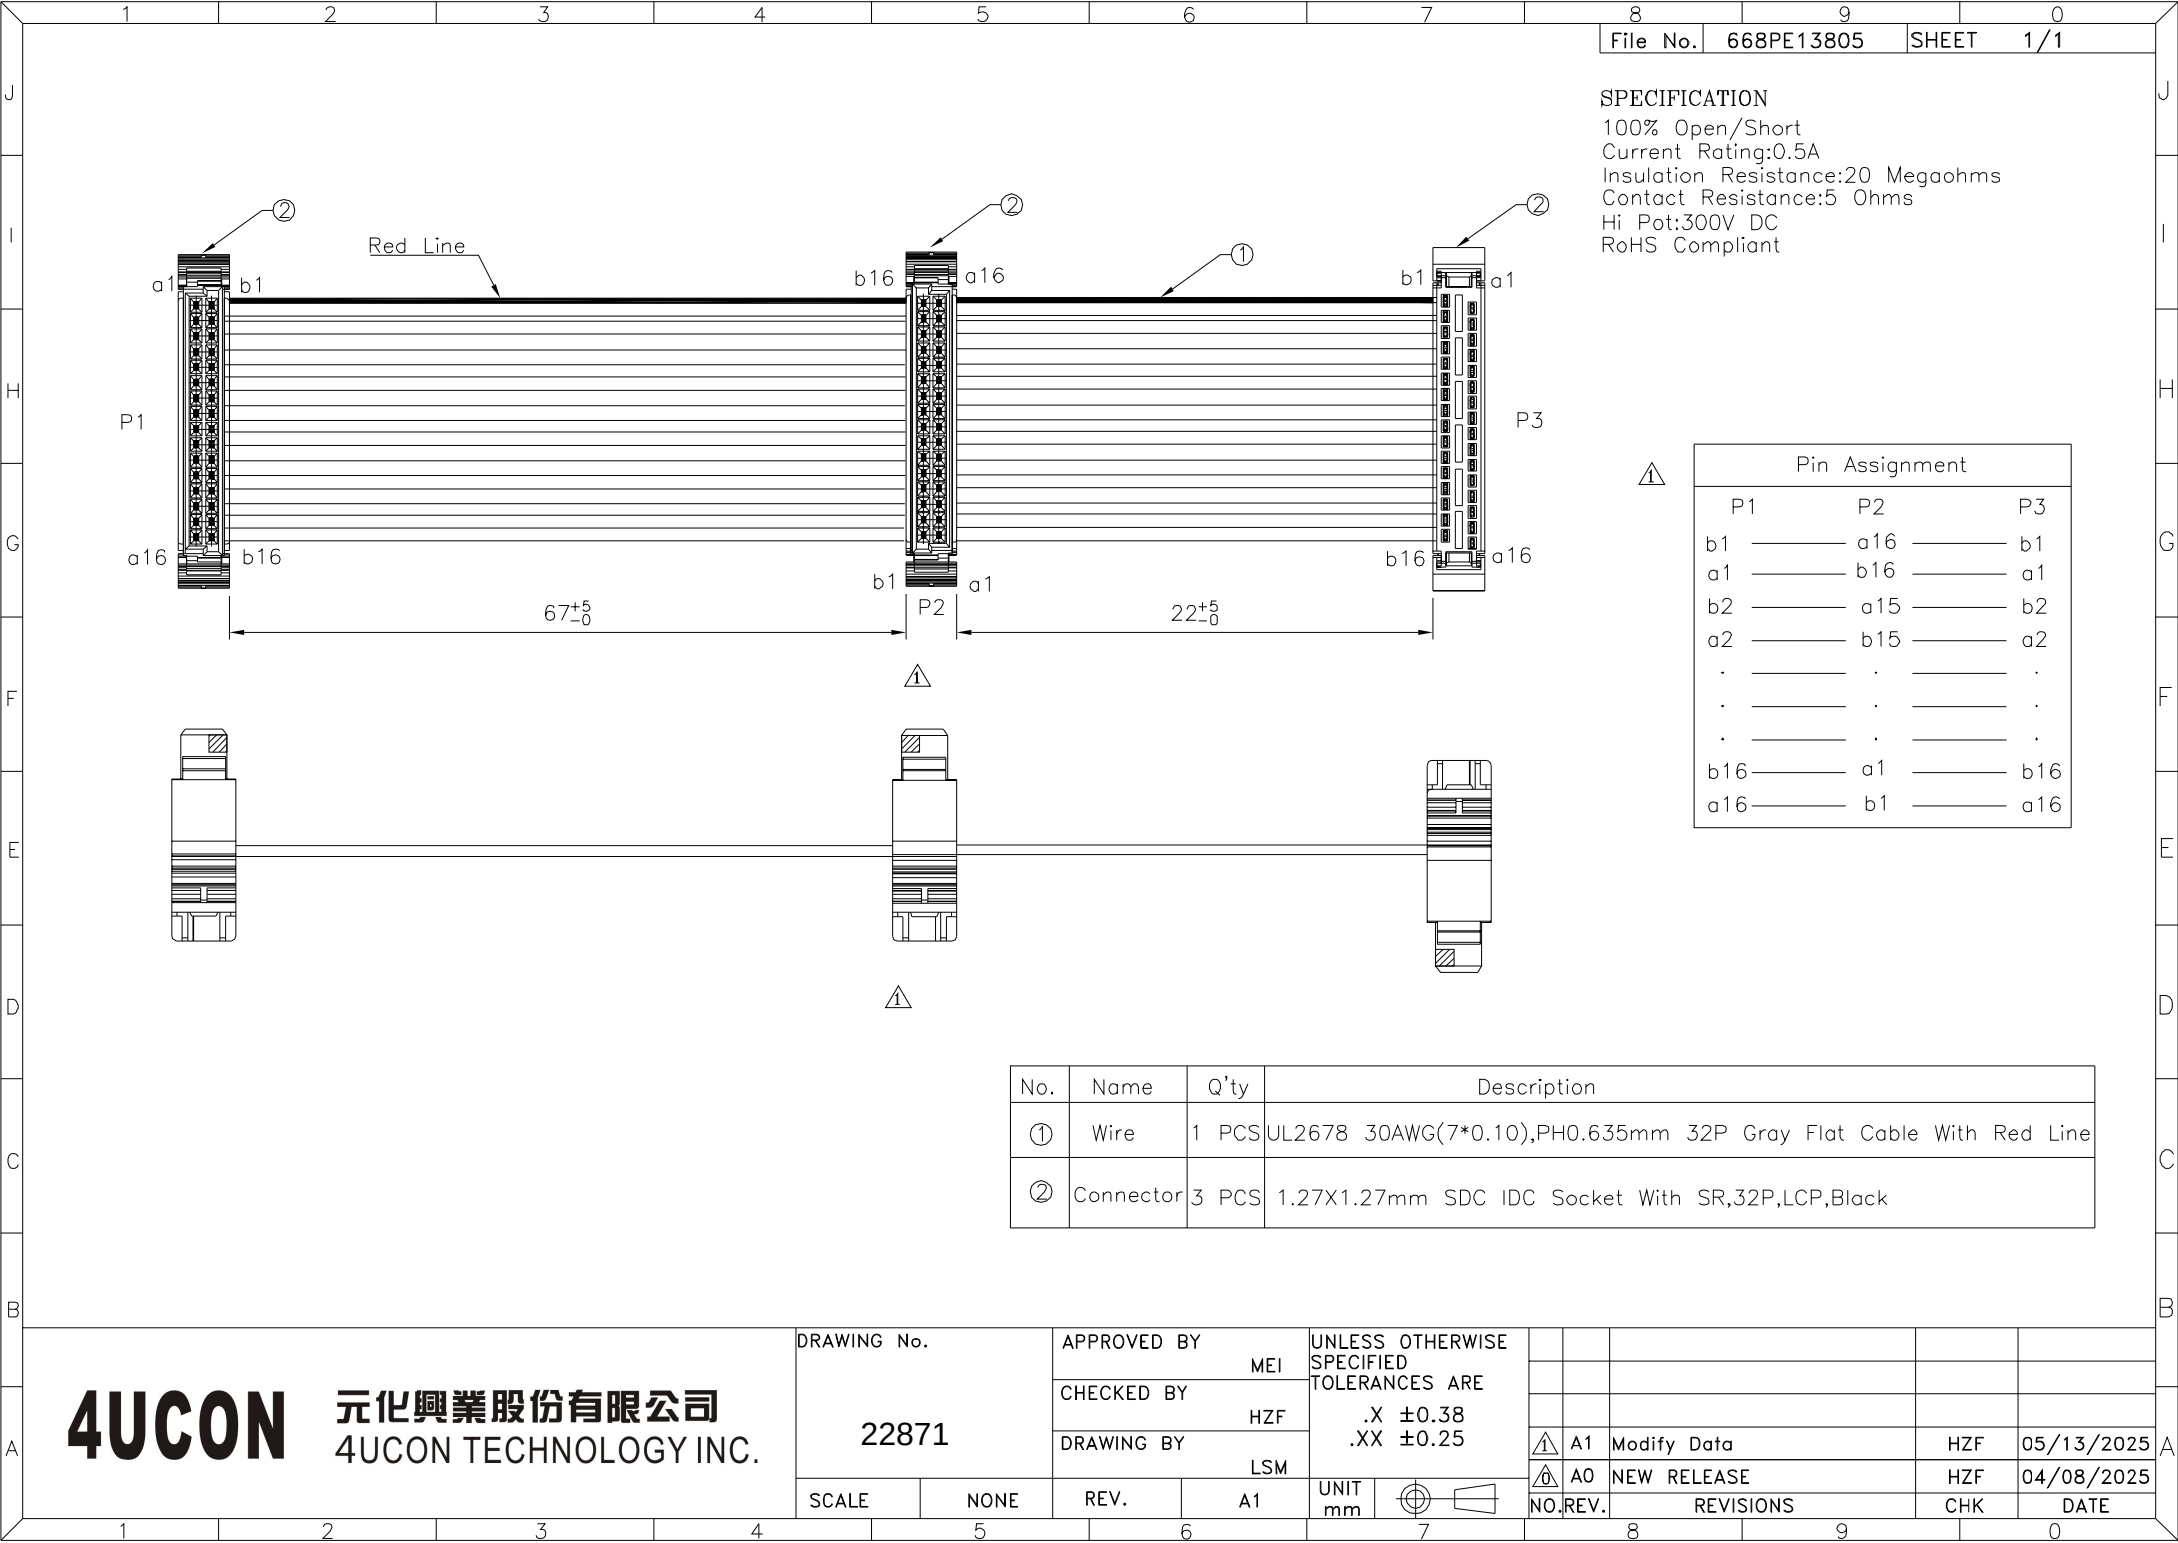


SPECIFICATION
100% Open/Short
Current Rating:0.5A
Insulation Resistance:20 Megaohms
Contact Resistance:5 Ohms
Hi Pot:300V DC
RoHS Compliant

Pin Assignment		
P1	P2	P3
b1	a16	b1
a1	b16	a1
b2	a15	b2
a2	b15	a2
.	.	.
.	.	.
.	.	.
b16	a1	b16
a16	b1	a16

No.	Name	Q'ty	Description
①	Wire	1 PCS	UL2678 30AWG(7*0.10),PH0.635mm 32P Gray Flat Cable With Red Line
②	Connector	3 PCS	1.27X1.27mm SDC IDC Socket With SR,32P,LCP,Black

DRAWING No.		APPROVED BY	
22871		MEI	
		CHECKED BY	
		HZF	
		DRAWING BY	
		LSM	
SCALE	NONE	REV.	A1

UNLESS OTHERWISE SPECIFIED TOLERANCES ARE	
.X	±0.38
.XX	±0.25
UNIT	mm

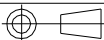

NO.	REV.	REVISIONS	CHK	DATE
①	A1	Modify Data	HZF	05/13/2025
②	A0	NEW RELEASE	HZF	04/08/2025